


Theatrical Lighting Circuit Configuration Version 3

NOT TO SCALE

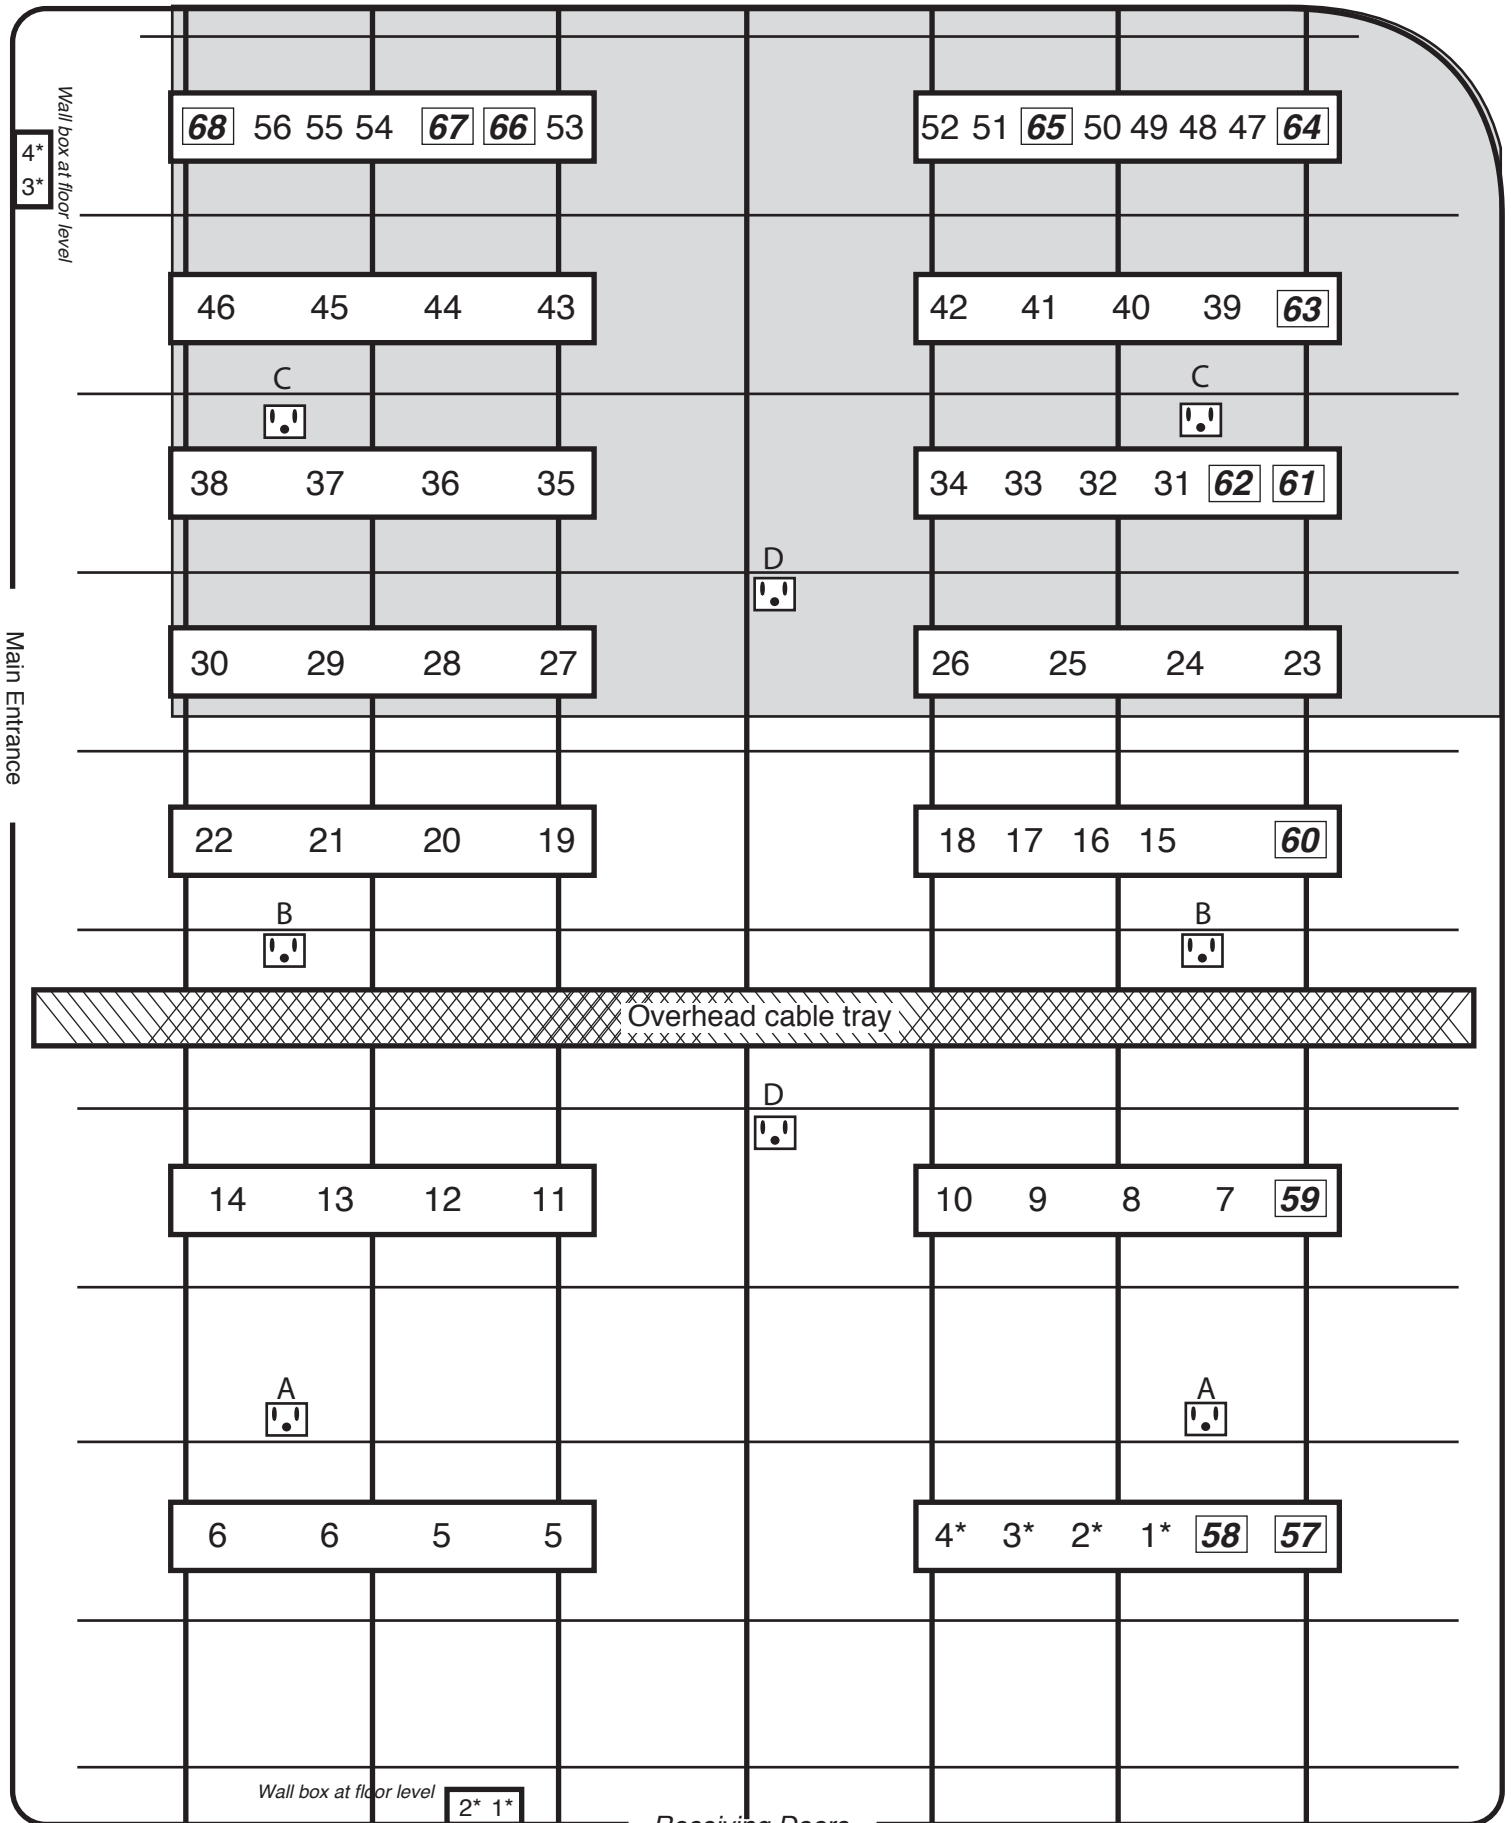

= 50amp circuit — *Two Locations Ganged

Receiving Doors
Shaded area is "usual" shooting area

01/15/13 • Willy