


Theatrical Lighting Circuit Configuration Version 2

NOT TO SCALE

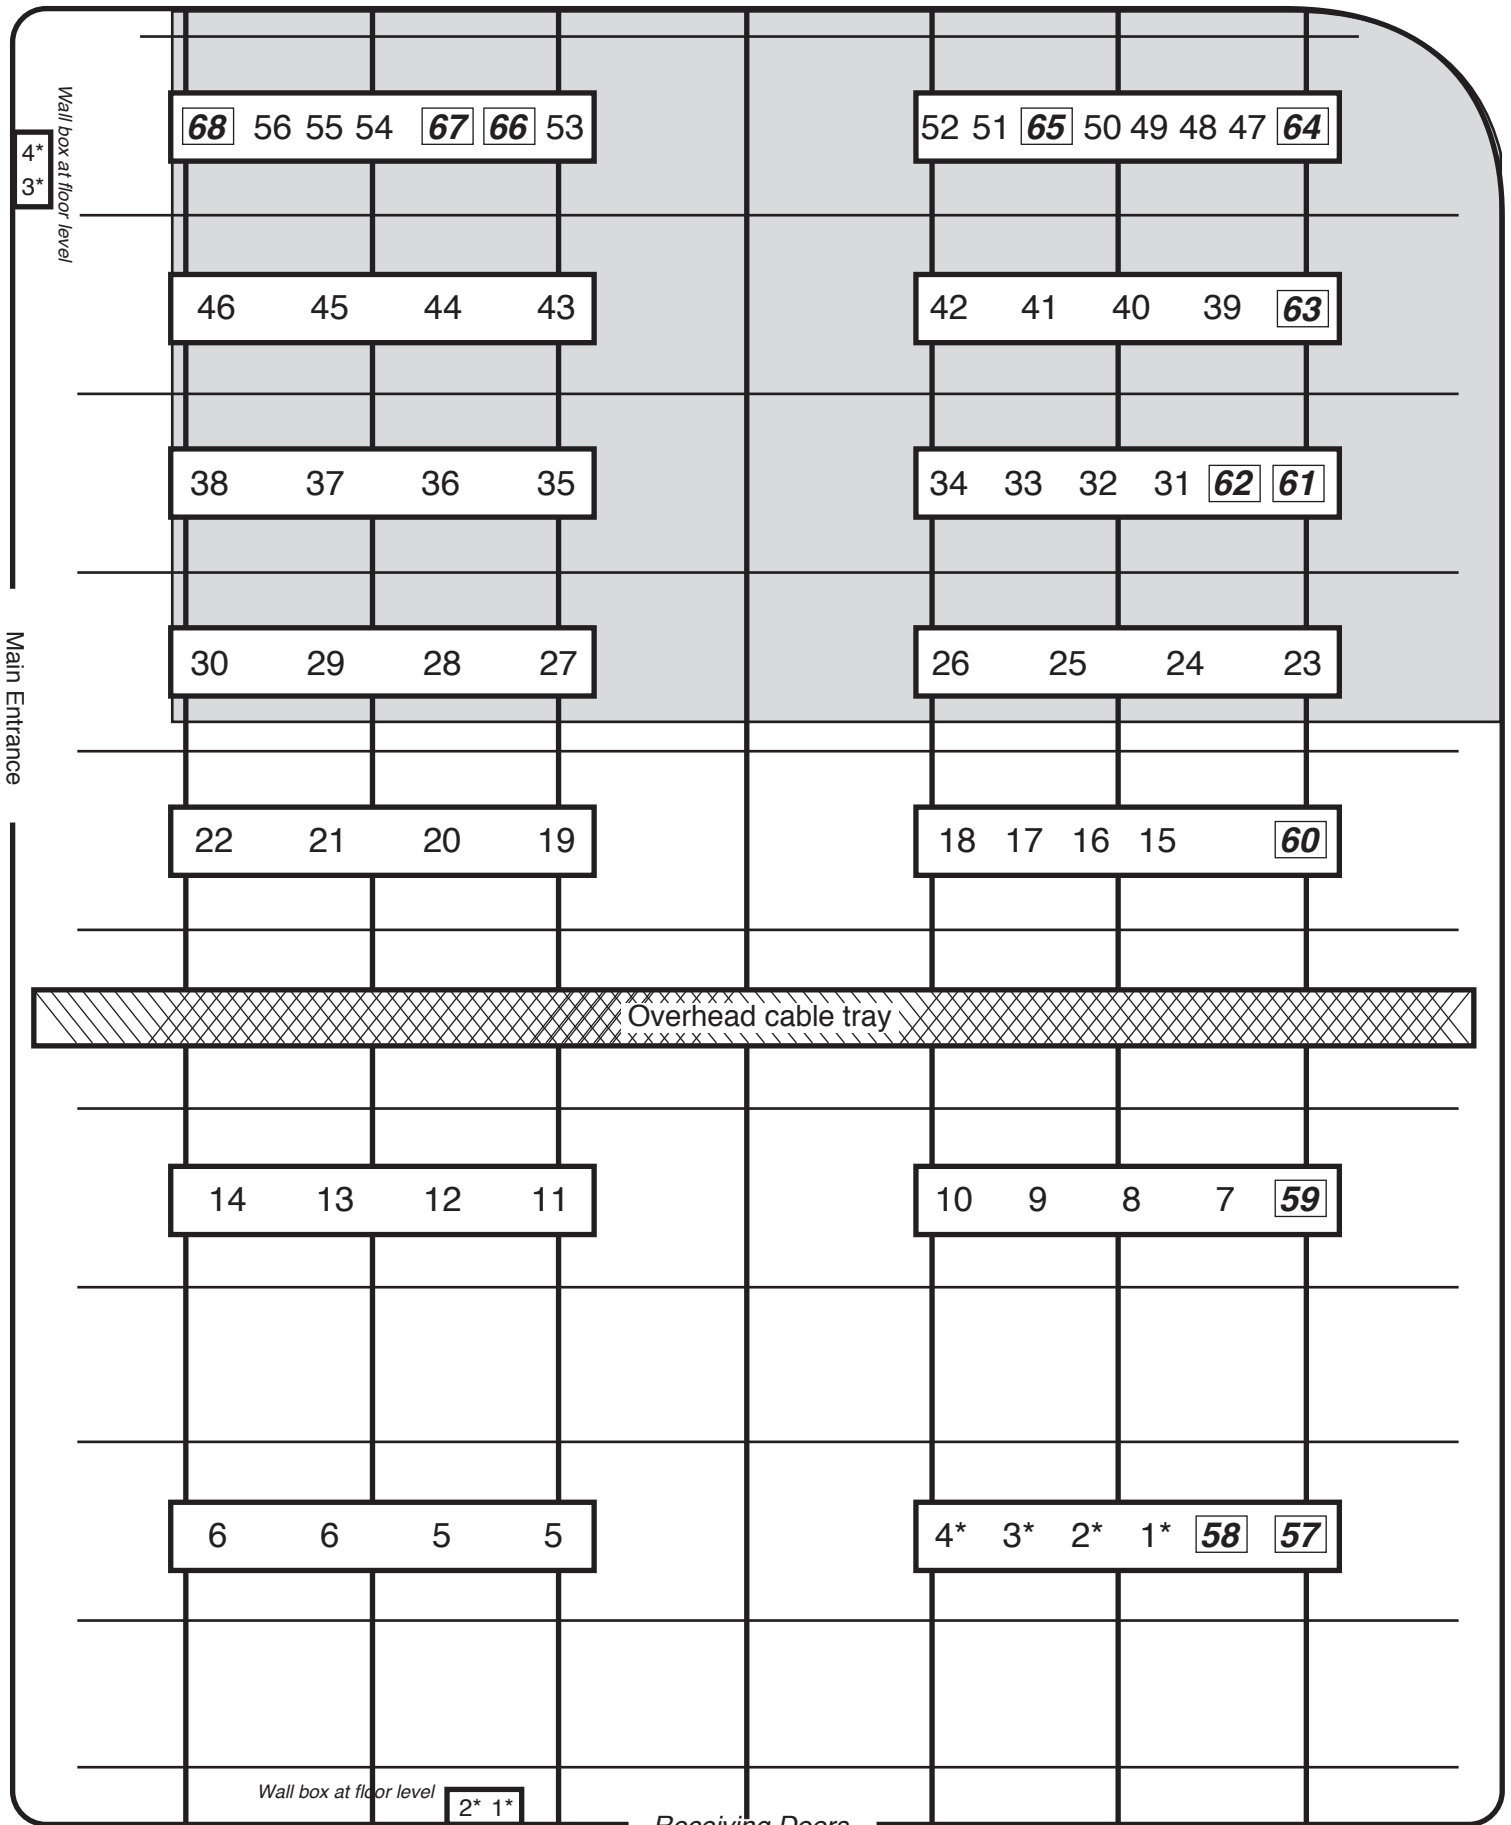

= 50amp circuit — *Two Locations Ganged

Receiving Doors
Shaded area is "usual" shooting area

01/23/12 • Dave